

# SOUTH AUSTIN SUBLEASE

## CREATIVE OFFICE SPACE AVAILABLE

2810 S 1st Street | Austin, TX 78704



**TOWER**

commercial

CORPORATE REAL ESTATE ADVISORS



- Entire Two Story Building (6,750 sq.ft.)
- Mostly open creative work space
- Several hard wall offices on each floor
- Several conference room
- Large break area
- 16 dedicated parking spaces
- Available Immediately
- Sublease term thru July 31, 2022
- Asking \$38/ft./yr. NNN (\$1/ft./yr increase year 2)
- NNN's = \$8.53/ft./yr. plus utilities

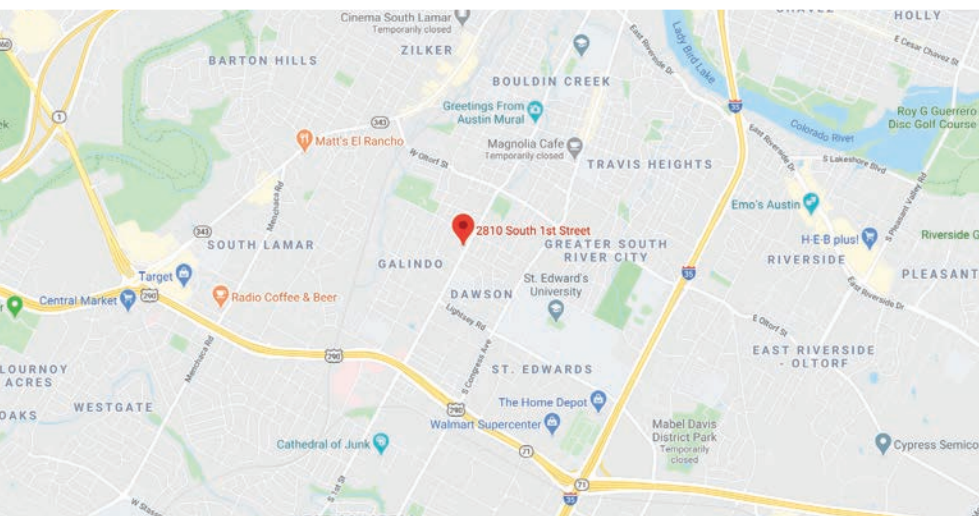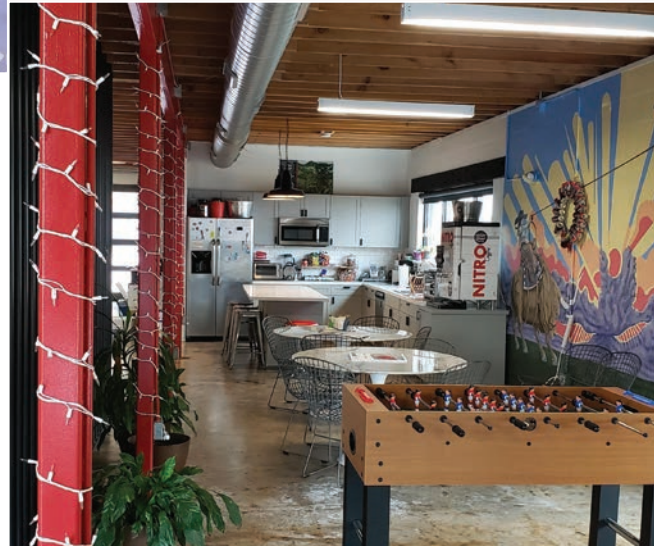

**CHRIS ODDO** (512) 736-5933  
oddo@toweratx.com

5900 Southwest Pkwy | Suite 5-520 | Austin, TX  
78735 512.582.0150 | www.toweratx.com


Information contained herein is deemed reliable but not guaranteed and should be independently verified; Broker assumes no responsibility for the accuracy thereof. Offering made subject to errors, omissions, change, sale or withdrawal without notice. Property is offered without regard to race, creed, nationality, disability or gender.





#### NOTES:

1. VERIFY ALL EXISTING CONDITIONS IN FIELD
2. ALL EXISTING WINDOWS TO BE REPLACED U.L.O.
3. GYP. BOARD ON ALL EXISTING FRAMED WALLS TO BE REPAINTED
4. NEW PLUMBING FIXTURES THROUGHOUT
5. SEE STRUCTURAL DRAWINGS FOR STRENGTHENED STRUCTURAL MEMBERS AS REQUIRED
6. VERIFY LOCATION OF ALL A/C UNITS IN FIELD

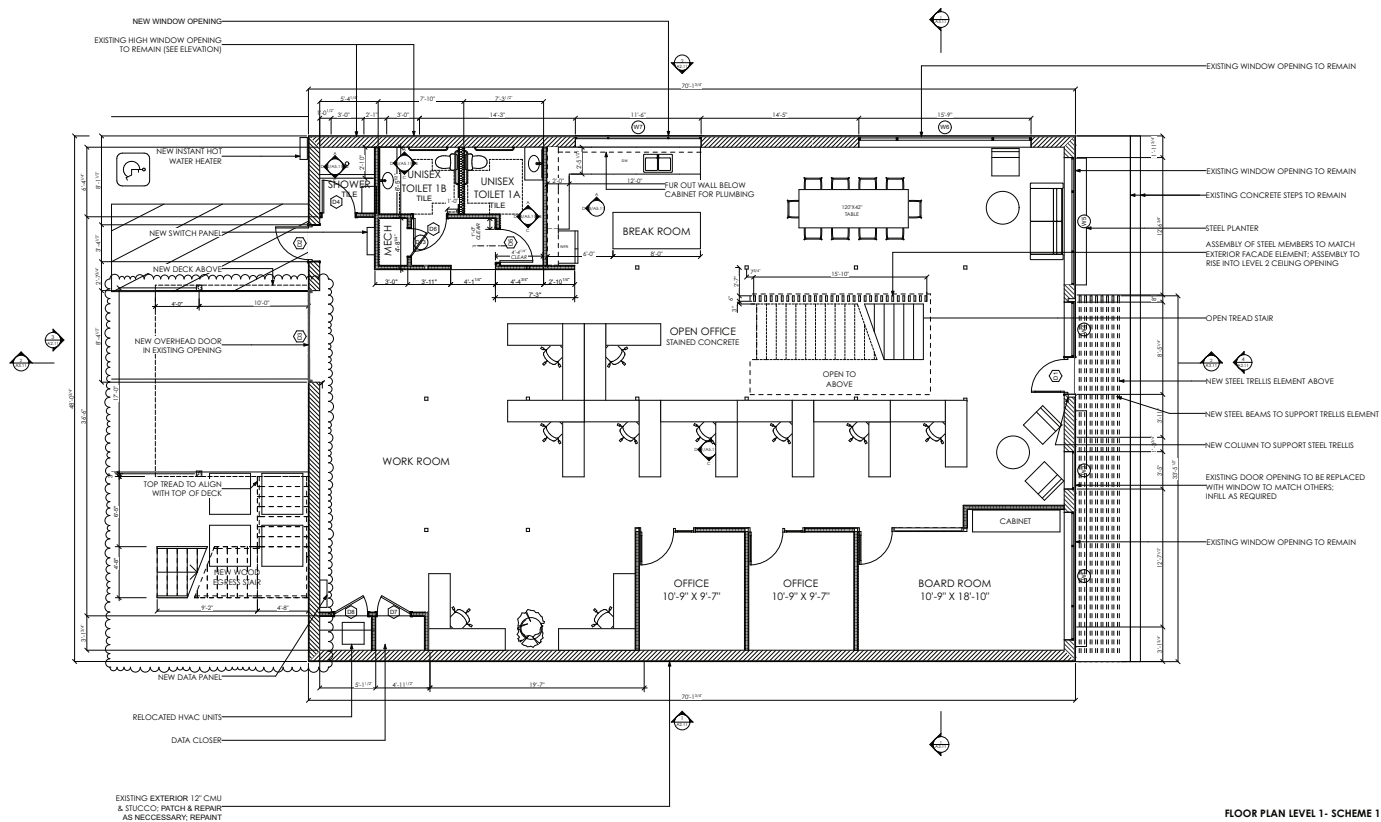

FLOOR PLAN LEVEL 1 - SCHEME 1

FLOOR PLAN - LEVEL 1  
SCALE: 1/4" = 1'-0"



SEAL

PROJECT

2810 South 1st Street  
2810 S. 1st St.  
Austin, TX 78704

DESIGNED BY

BB, RM

SHEET TITLE

05/30/2017 - TEST FIT

REVISIONS

△

SHEET TITLE

FLOOR PLAN - LEVEL 1

A1.11  
Monday, June 5, 2017 1:38 PM  
© 2016 DICK CLARK + ASSOCIATES

**CHRIS ODDO** (512) 736-5933  
oddo@toweratx.com


59 00 Southwest Pkwy | Suite 5- 520 | Austin, TX  
78735 512.582.0150 | www.toweratx.com

Information contained herein is deemed reliable but not guaranteed and should be independently verified; Broker assumes no responsibility for the accuracy thereof. Offering made subject to errors, omissions, change, sale or withdrawal without notice. Property is offered without regard to race, creed, nationality, disability or gender.



#### NOTES:

1. VERIFY ALL EXISTING CONDITIONS IN FIELD
2. ALL EXISTING WINDOWS TO BE REPLACED, U.N.O.
3. GYP. BOARD ON ALL EXISTING FRAMED WALLS TO BE REPAINTED
4. NEW PLUMBING FIXTURES THROUGHOUT
5. SEE STRUCTURAL DRAWINGS FOR STRENGTHENED STRUCTURAL MEMBERS AS REQUIRED

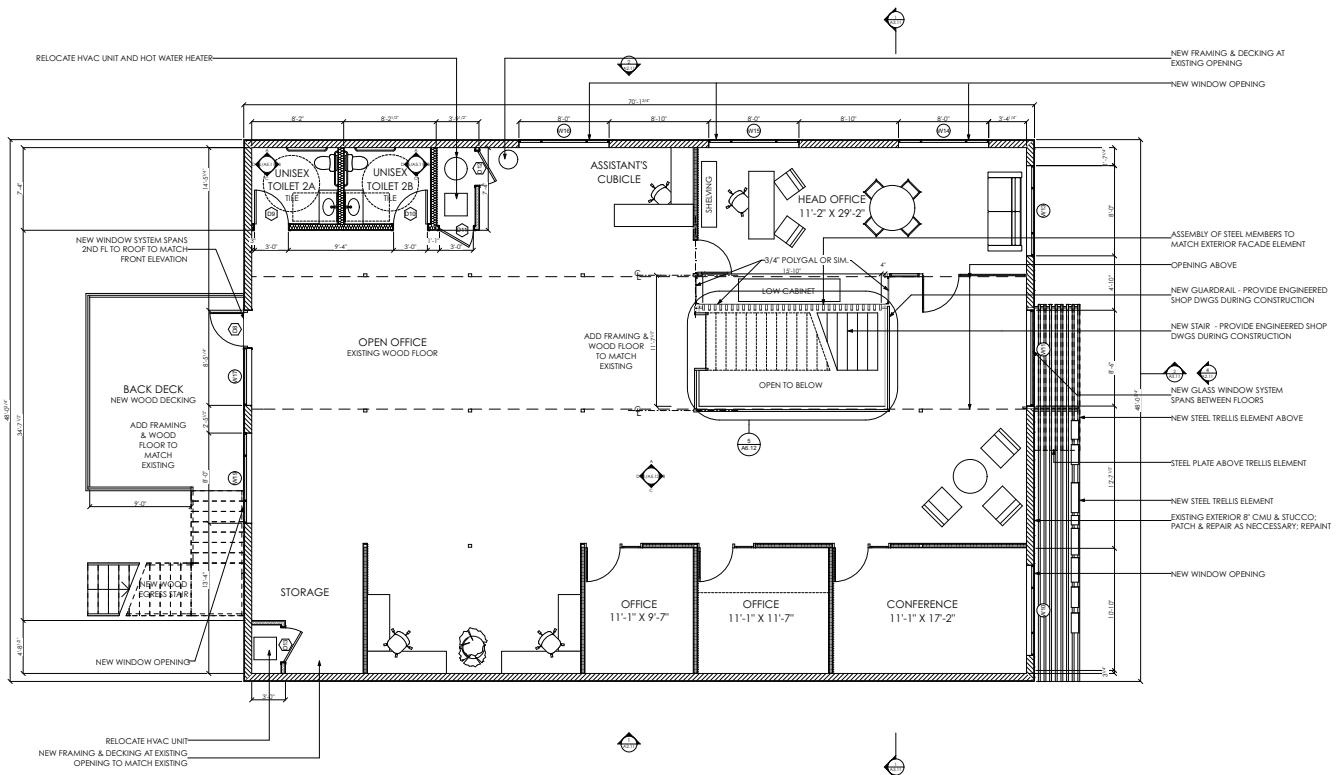

SEAL

PROJECT

2810 South 1st Street  
2810 S. 1st St.  
Austin, TX 78704

DRAWN BY

BB, HM

SET ISSUE

05/30/2017 - TEST FIT

REVISIONS

DATE

SHEET TITLE

FLOOR PLAN - LEVEL 2

FLOOR PLAN LEVEL 2- SCHEME 1



FLOOR PLAN - LEVEL 2  
SCALE: 1/8" = 1'-0"

A1.12  
MAINTENANCE: JUNE 1, 2017 2:30 PM  
© 2016 DICK CLARK & ASSOCIATES

**CHRIS ODDO** (512) 736-5933  
oddo@toweratx.com

59 00 Southwest Pkwy | Suite 5- 520 | Austin, TX  
78735 512.582.0150 | www.toweratx.com

Information contained herein is deemed reliable but not guaranteed and should be independently verified; Broker assumes no responsibility for the accuracy thereof. Offering made subject to errors, omissions, change, sale or withdrawal without notice. Property is offered without regard to race, creed, nationality, disability or gender.





# Information About Brokerage Services

*Texas law requires all real estate license holders to give the following information about brokerage services to prospective buyers, tenants, sellers and landlords.*

11-2-2015



## TYPES OF REAL ESTATE LICENSE HOLDERS:

- **A BROKER** is responsible for all brokerage activities, including acts performed by sales agents sponsored by the broker.
- **A SALES AGENT** must be sponsored by a broker and works with clients on behalf of the broker.

## A BROKER'S MINIMUM DUTIES REQUIRED BY LAW (A client is the person or party that the broker represents):

- Put the interests of the client above all others, including the broker's own interests;
- Inform the client of any material information about the property or transaction received by the broker;
- Answer the client's questions and present any offer to or counter-offer from the client; and
- Treat all parties to a real estate transaction honestly and fairly.

## A LICENSE HOLDER CAN REPRESENT A PARTY IN A REAL ESTATE TRANSACTION:

**AS AGENT FOR OWNER (SELLER/LANDLORD):** The broker becomes the property owner's agent through an agreement with the owner, usually in a written listing to sell or property management agreement. An owner's agent must perform the broker's minimum duties above and must inform the owner of any material information about the property or transaction known by the agent, including information disclosed to the agent or subagent by the buyer or buyer's agent.

**AS AGENT FOR BUYER/TENANT:** The broker becomes the buyer/tenant's agent by agreeing to represent the buyer, usually through a written representation agreement. A buyer's agent must perform the broker's minimum duties above and must inform the buyer of any material information about the property or transaction known by the agent, including information disclosed to the agent by the seller or seller's agent.

**AS AGENT FOR BOTH - INTERMEDIARY:** To act as an intermediary between the parties the broker must first obtain the written agreement of *each party* to the transaction. The written agreement must state who will pay the broker and, in conspicuous bold or underlined print, set forth the broker's obligations as an intermediary. A broker who acts as an intermediary:

- Must treat all parties to the transaction impartially and fairly;
- May, with the parties' written consent, appoint a different license holder associated with the broker to each party (owner and buyer) to communicate with, provide opinions and advice to, and carry out the instructions of each party to the transaction.
- Must not, unless specifically authorized in writing to do so by the party, disclose:
  - that the owner will accept a price less than the written asking price;
  - that the buyer/tenant will pay a price greater than the price submitted in a written offer; and
  - any confidential information or any other information that a party specifically instructs the broker in writing not to disclose, unless required to do so by law.

**AS SUBAGENT:** A license holder acts as a subagent when aiding a buyer in a transaction without an agreement to represent the buyer. A subagent can assist the buyer but does not represent the buyer and must place the interests of the owner first.

## TO AVOID DISPUTES, ALL AGREEMENTS BETWEEN YOU AND A BROKER SHOULD BE IN WRITING AND CLEARLY ESTABLISH:

- The broker's duties and responsibilities to you, and your obligations under the representation agreement.
- Who will pay the broker for services provided to you, when payment will be made and how the payment will be calculated.

**LICENSE HOLDER CONTACT INFORMATION:** This notice is being provided for information purposes. It does not create an obligation for you to use the broker's services. Please acknowledge receipt of this notice below and retain a copy for your records.

Tower Commercial Inc.	9001609	gump@toweratx.com	512-582-0150
Licensed Broker /Broker Firm Name or Primary Assumed Business Name	License No.	Email	Phone
William Dabney Gump	216461	gump@toweratx.com	512-582-0150
Designated Broker of Firm	License No.	Email	Phone
christopher joel Oddo	400461	oddo@toweratx.com	512-736-5933
Licensed Supervisor of Sales Agent/ Associate	License No.	Email	Phone
Sales Agent/Associate's Name	License No.	Email	Phone

\_\_\_\_\_  
Buyer/Tenant/Seller/Landlord Initials

\_\_\_\_\_  
Date